



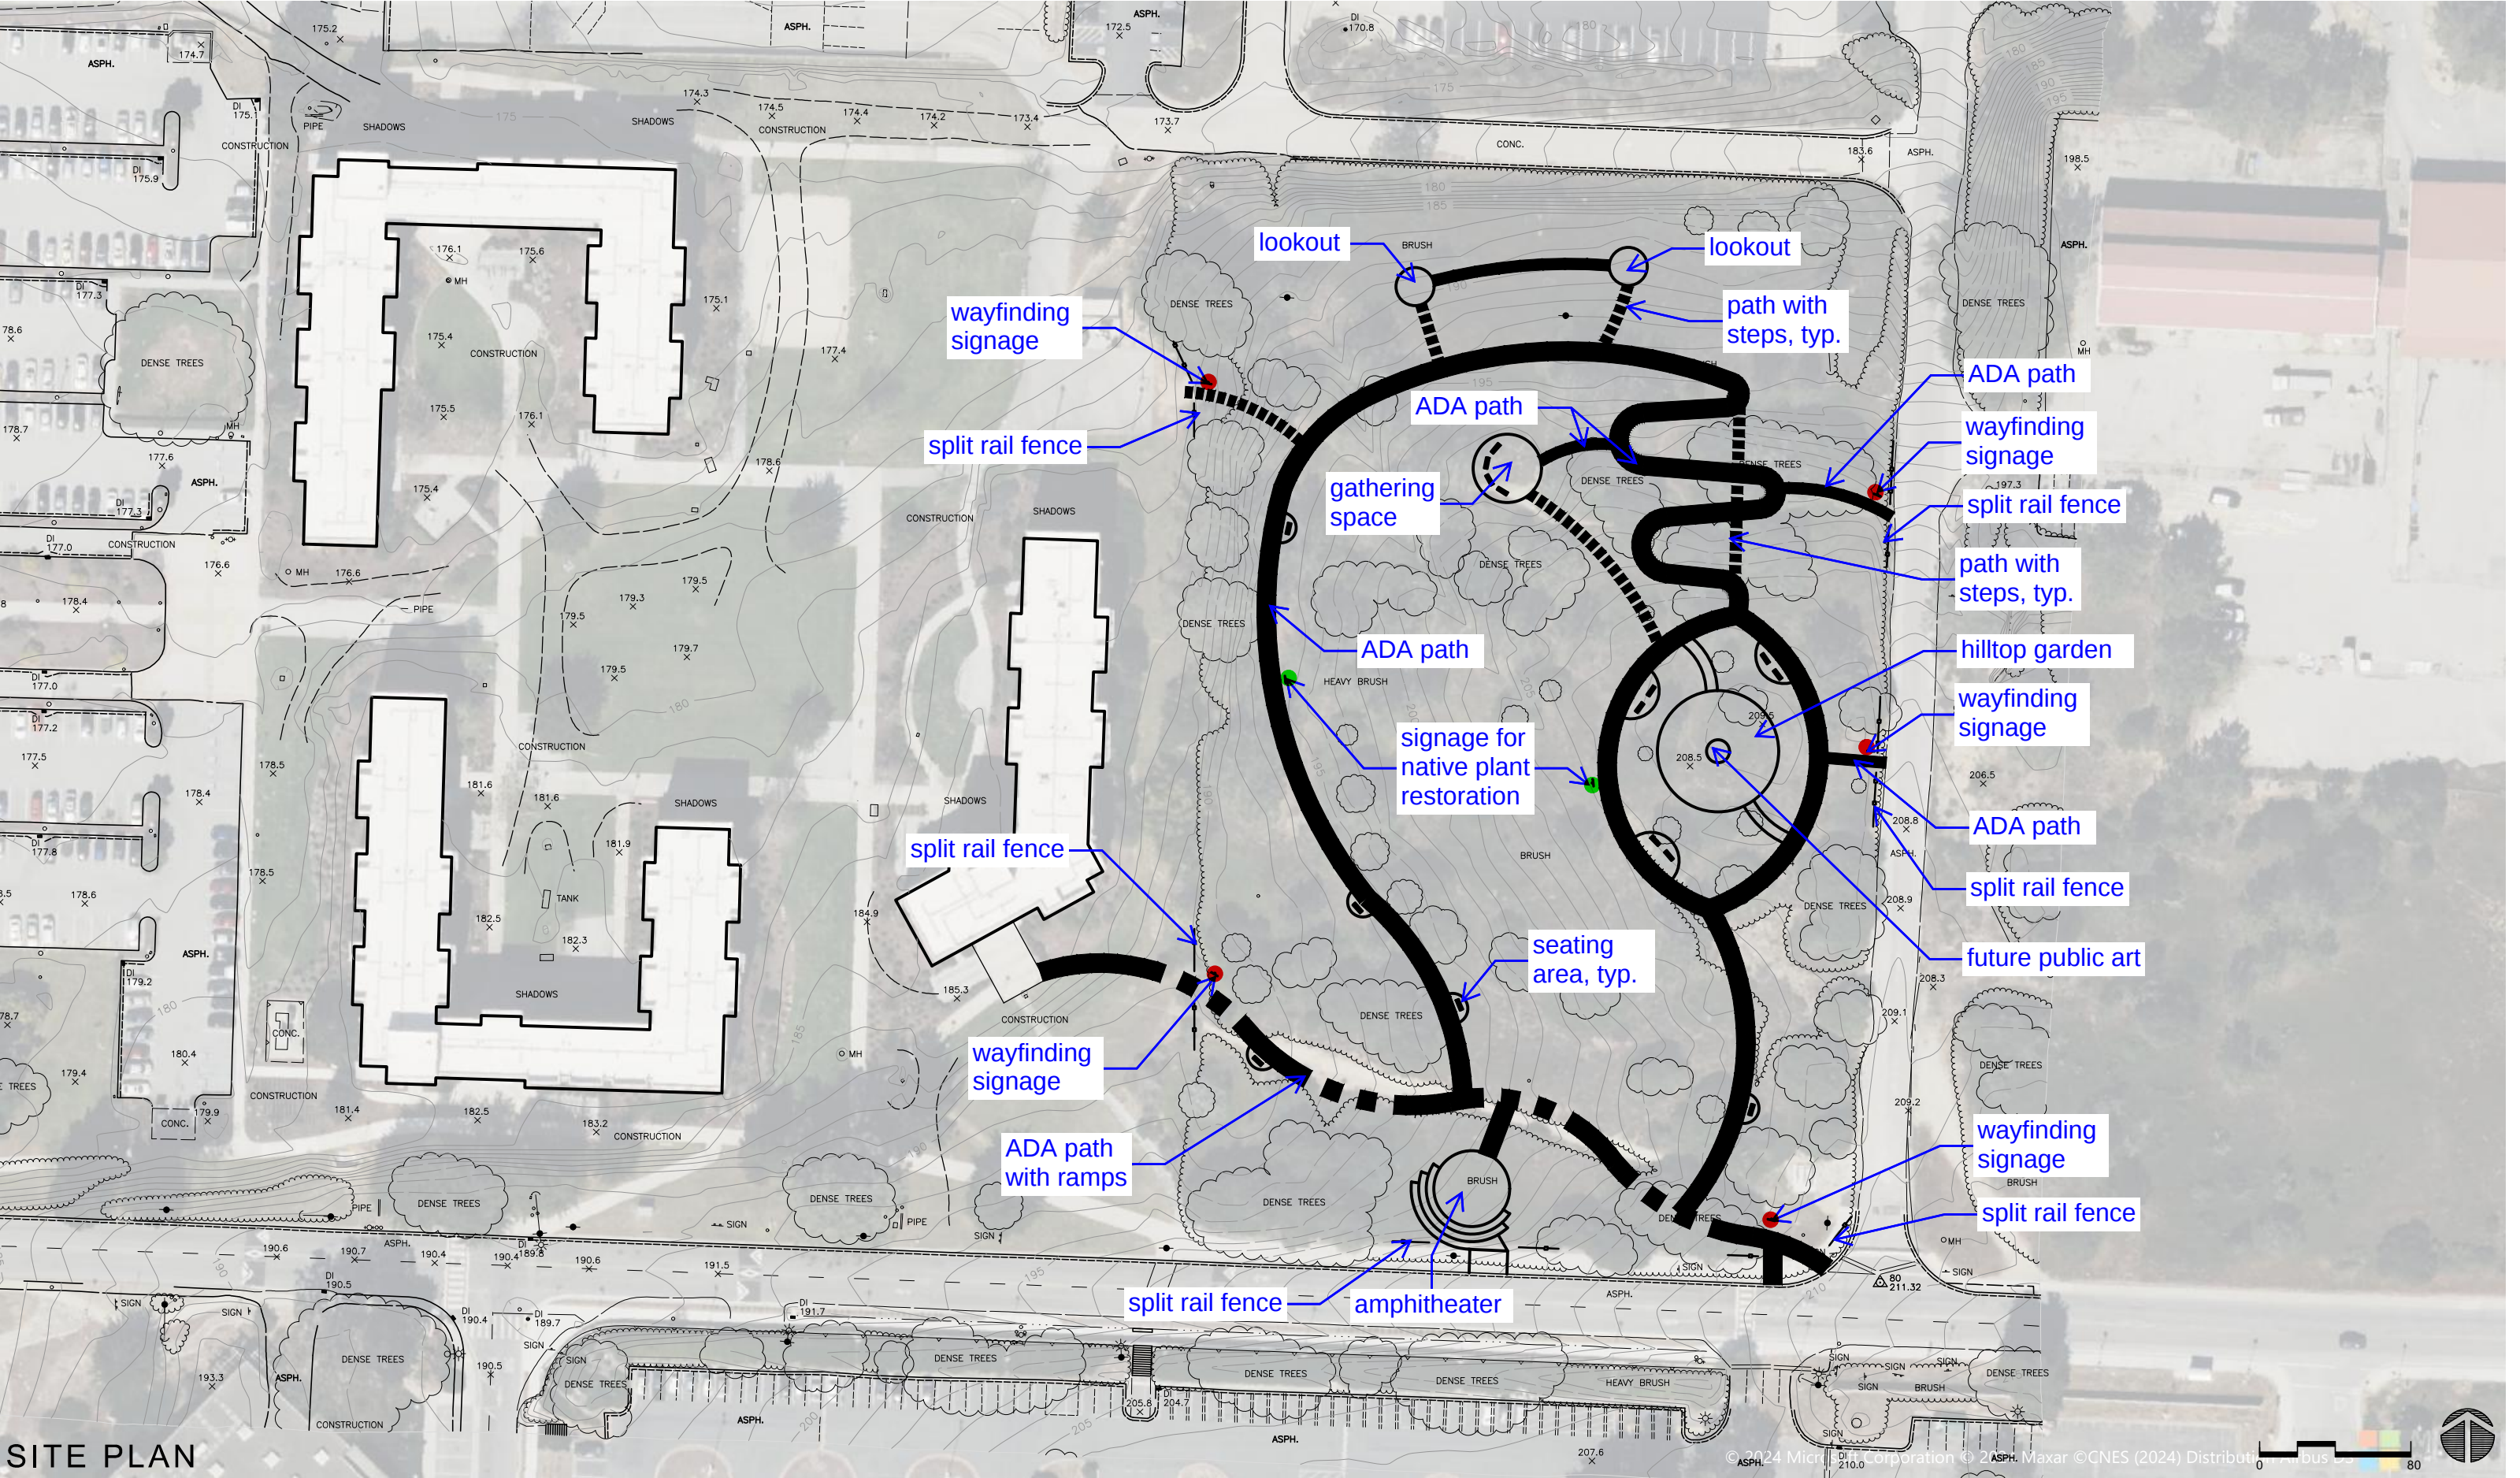


SITE PLAN

CSUMB N.O.W.

7/16/24
23011

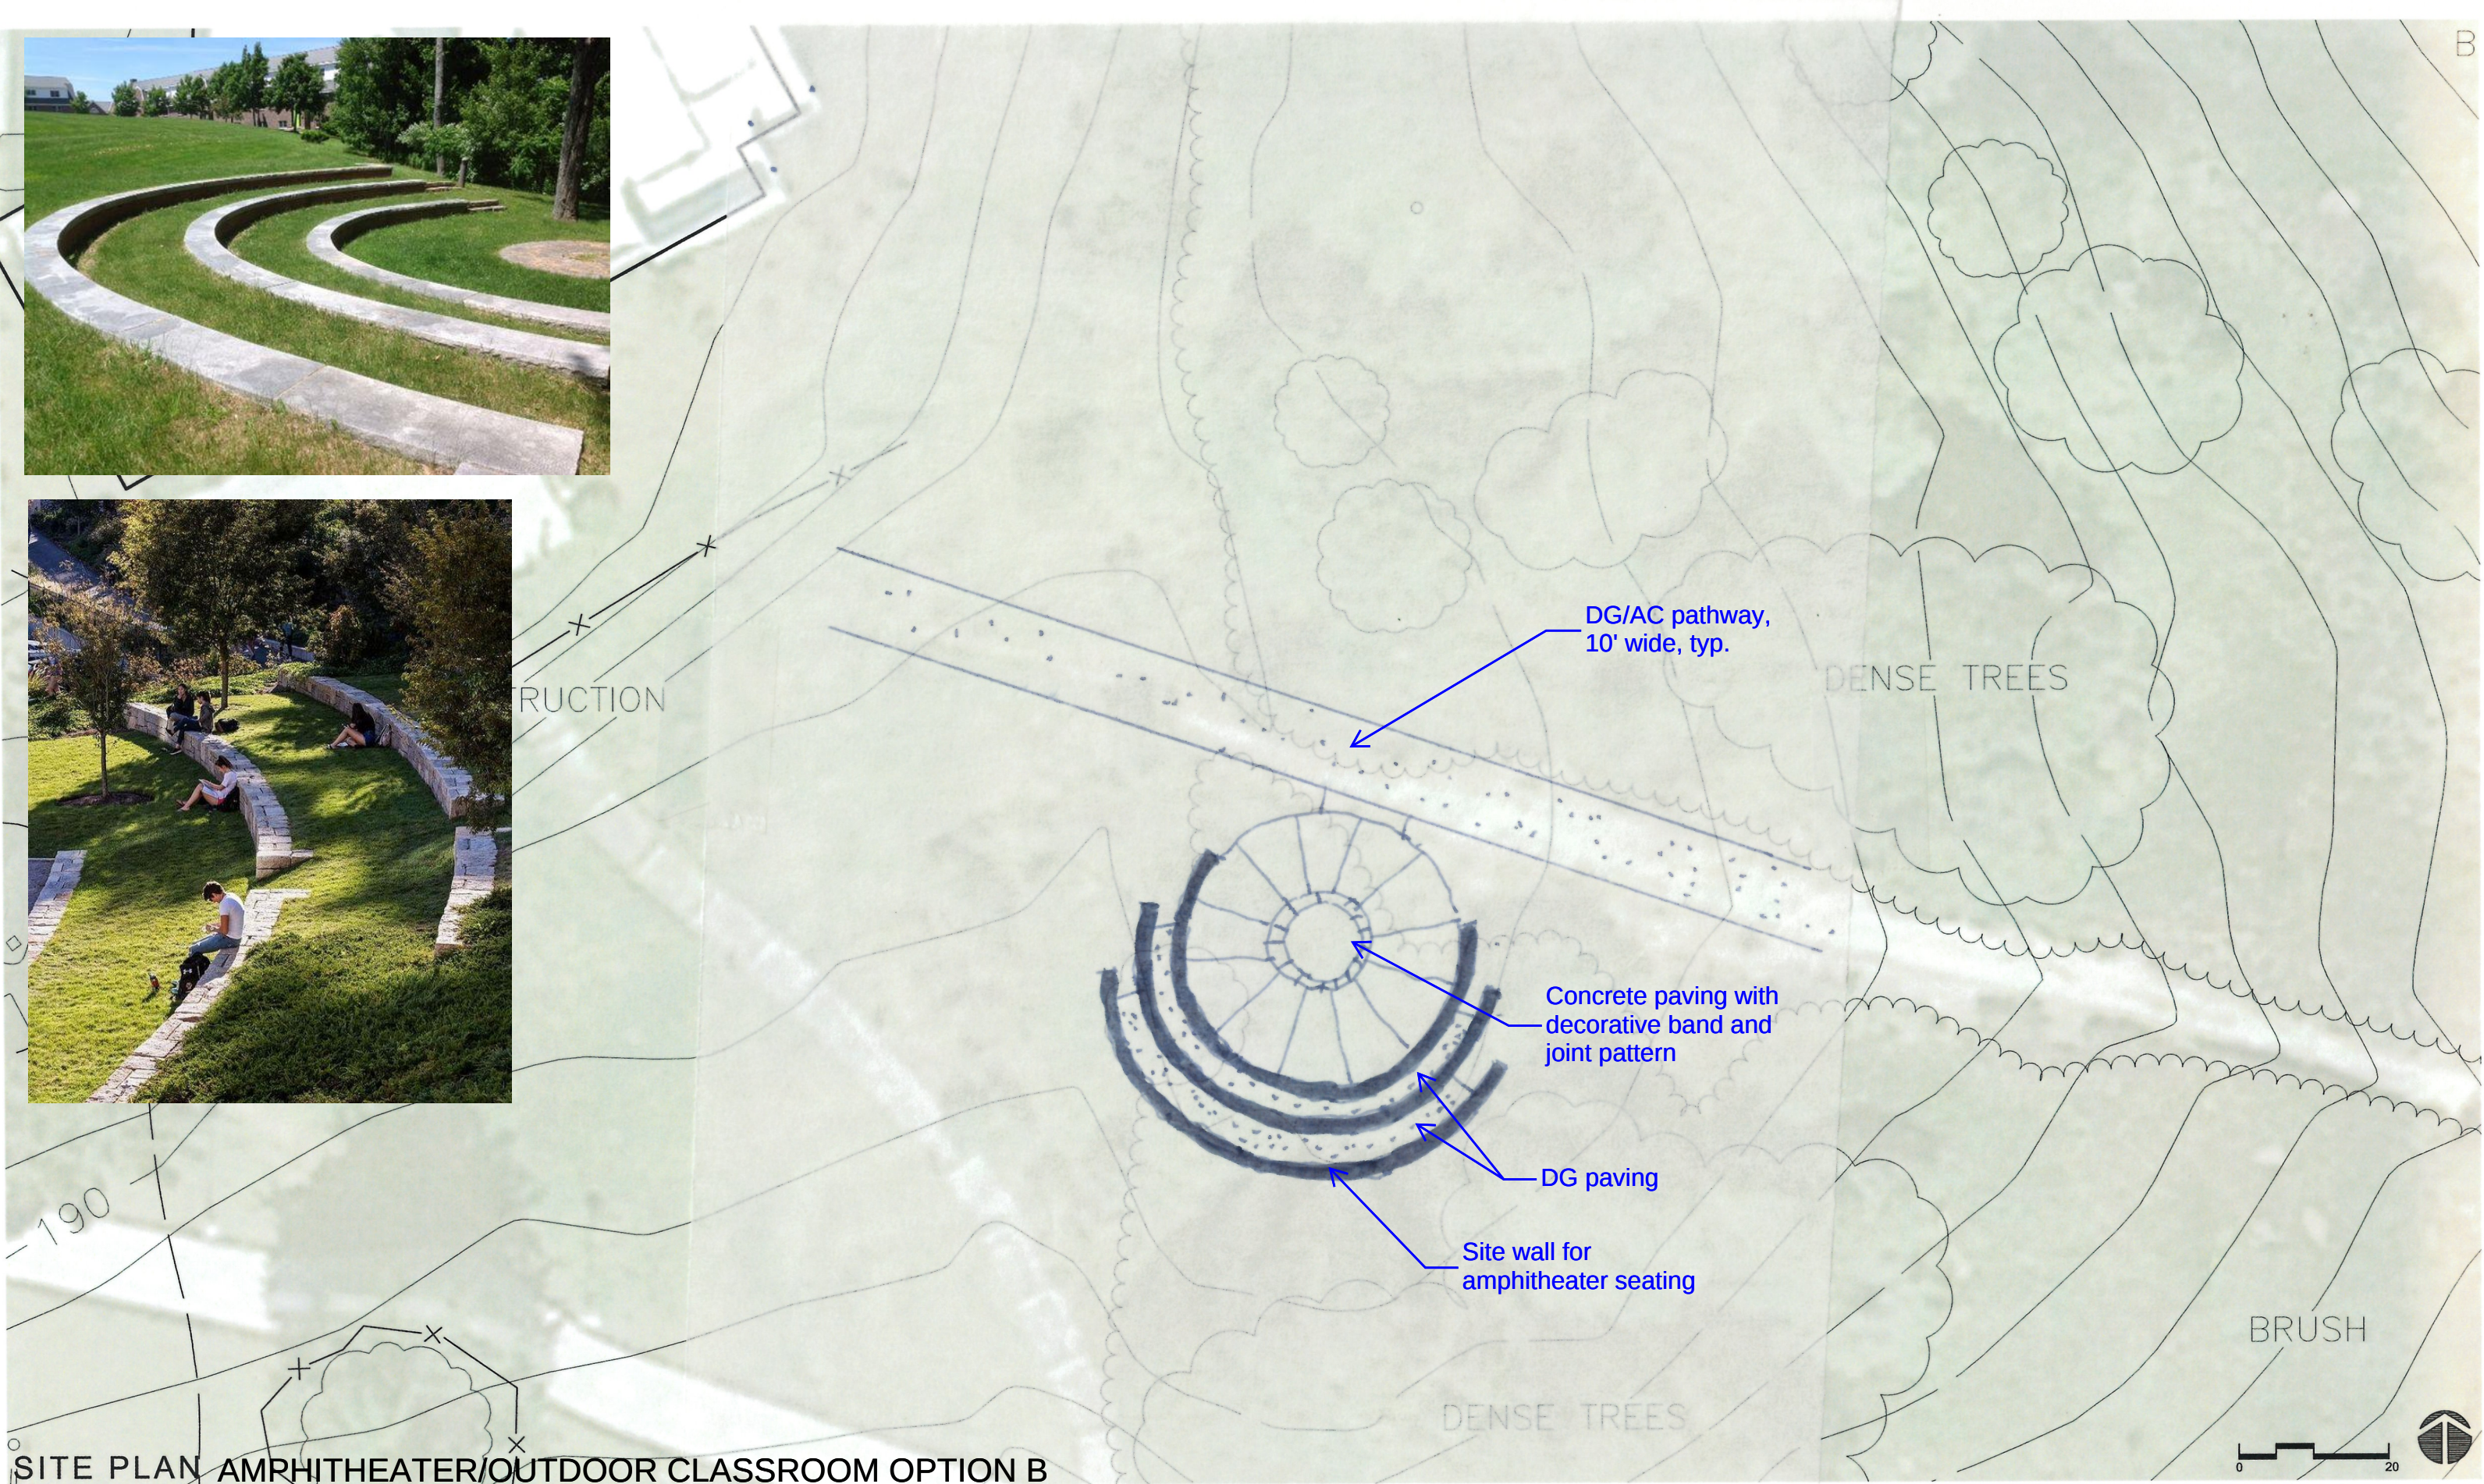

SITE PLAN AMPHITHEATER/OUTDOOR CLASSROOM OPTION B

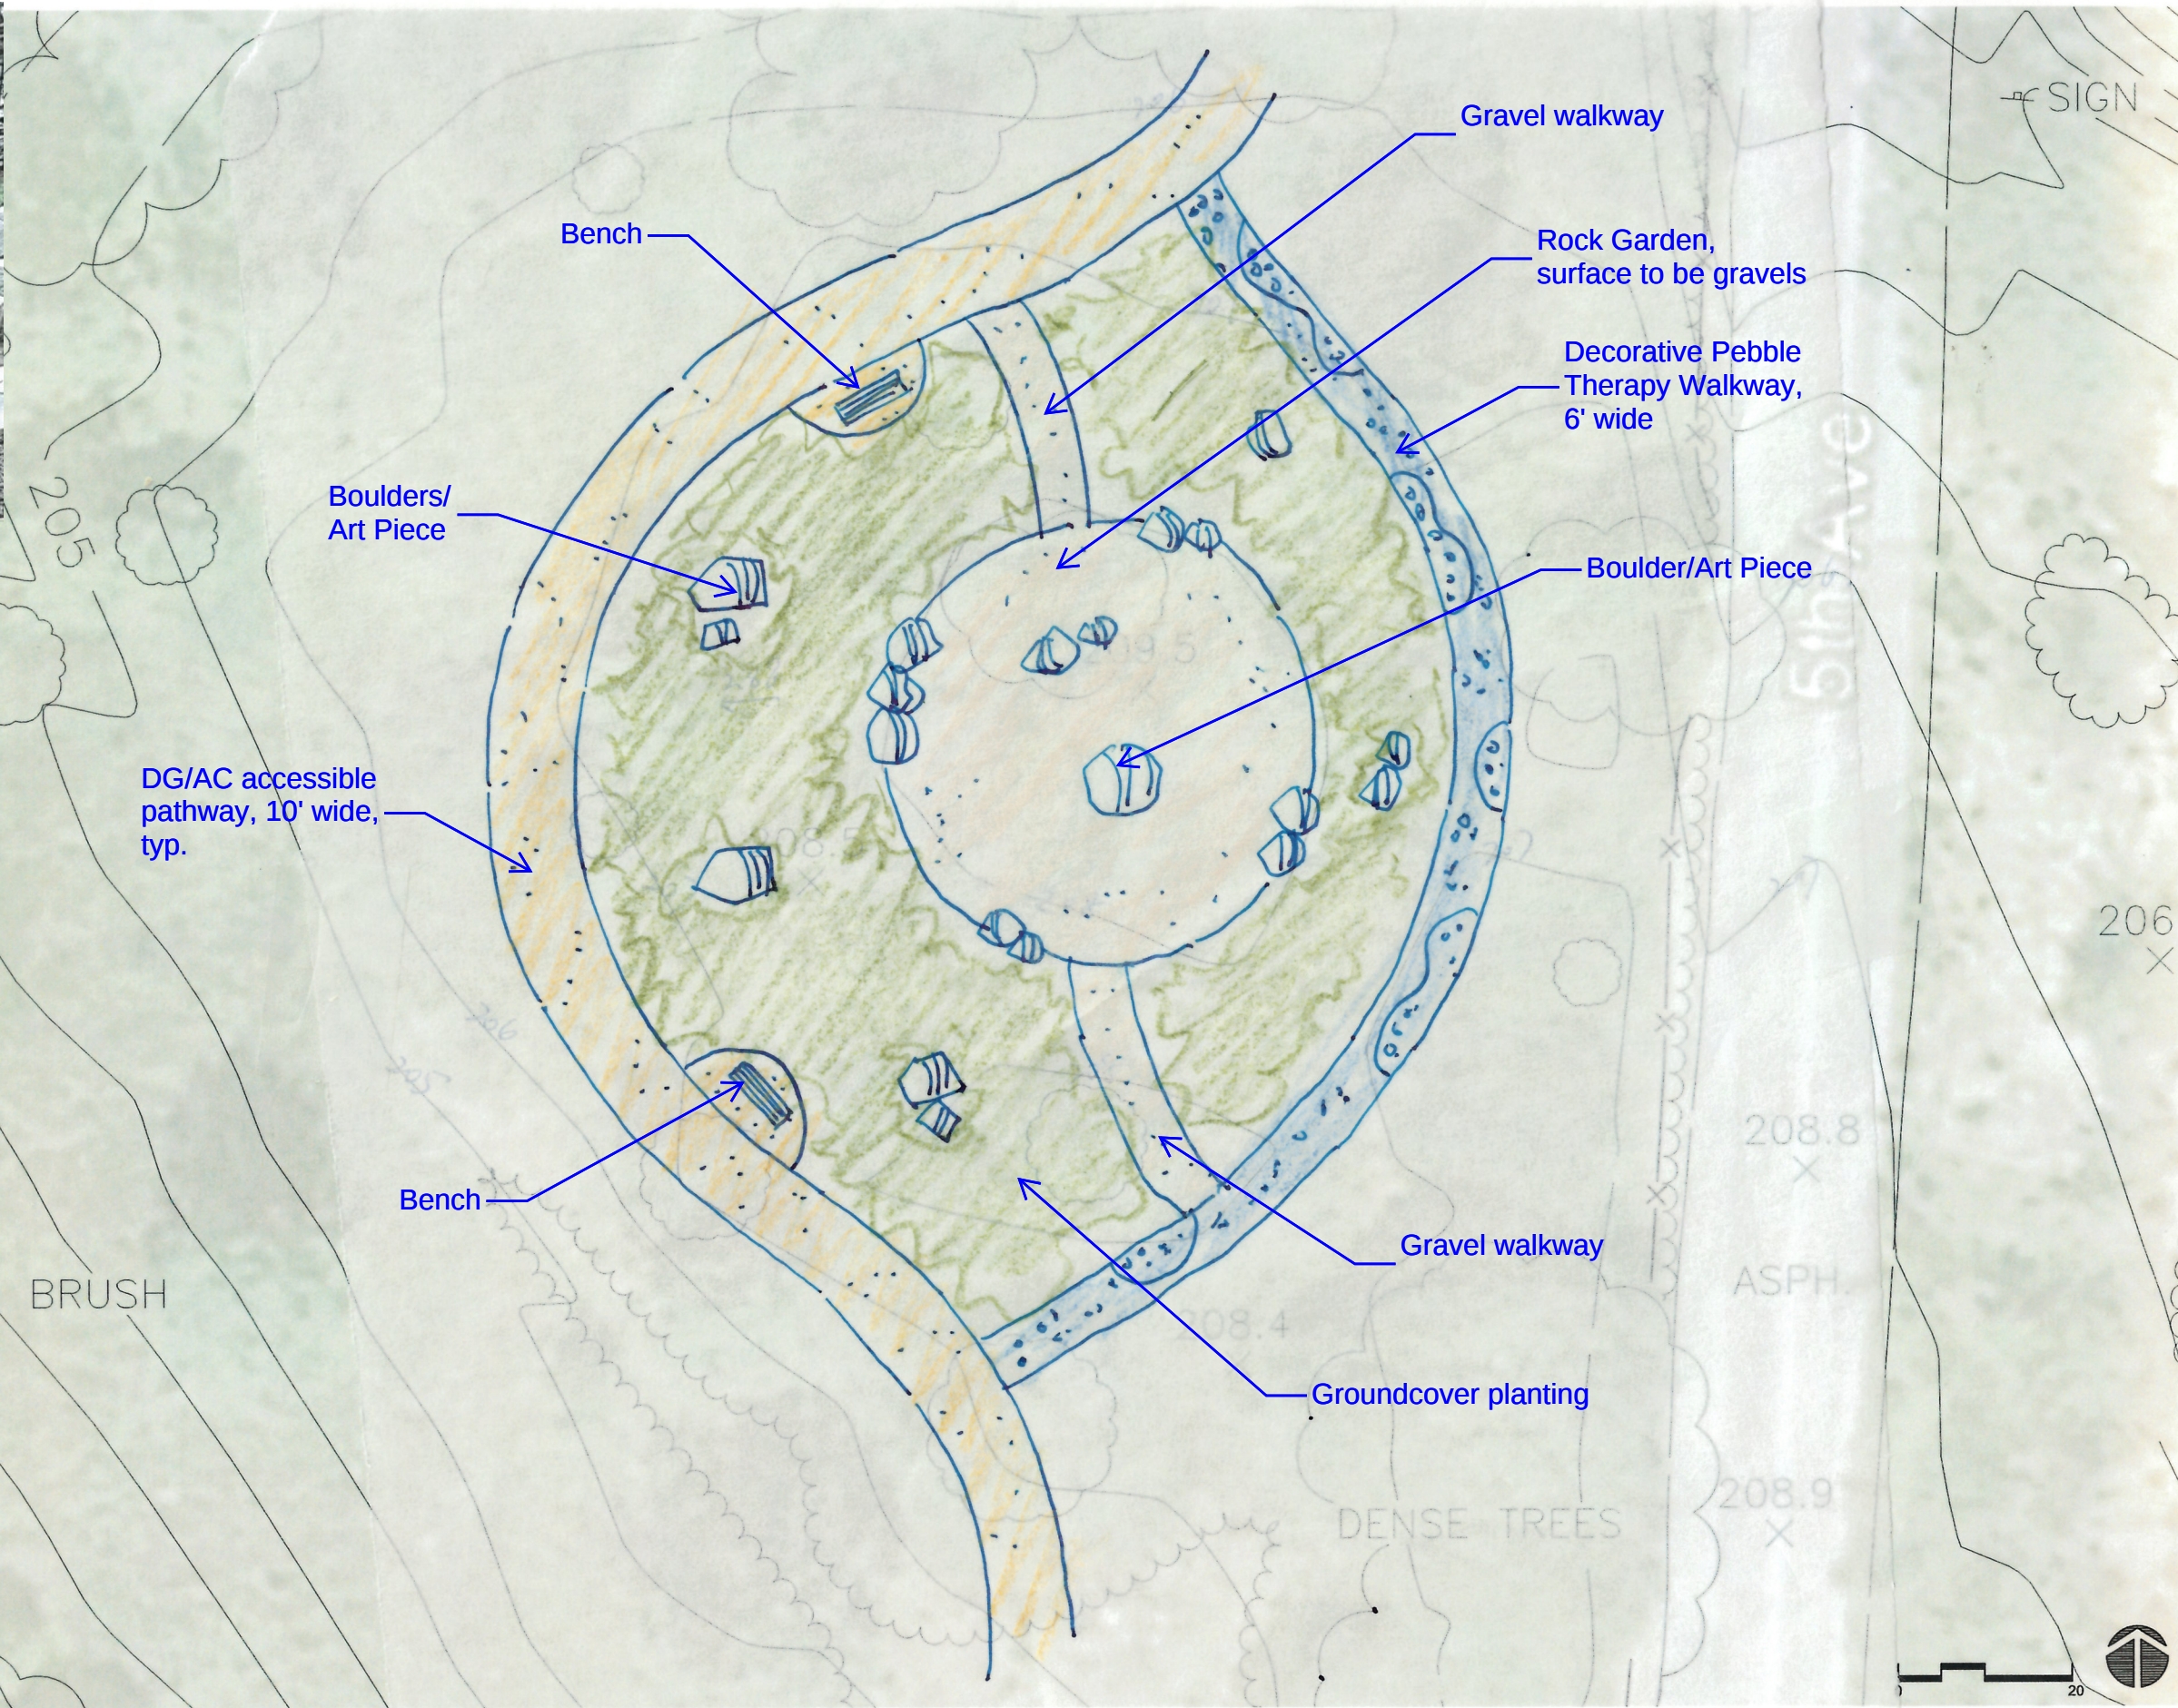

SITE PLAN HILL TOP C

CSUMB N.O.W.